


# FOOT LOG TRAIL BRIDGE WITH 2 HANDRAILS

NOT TO SCALE

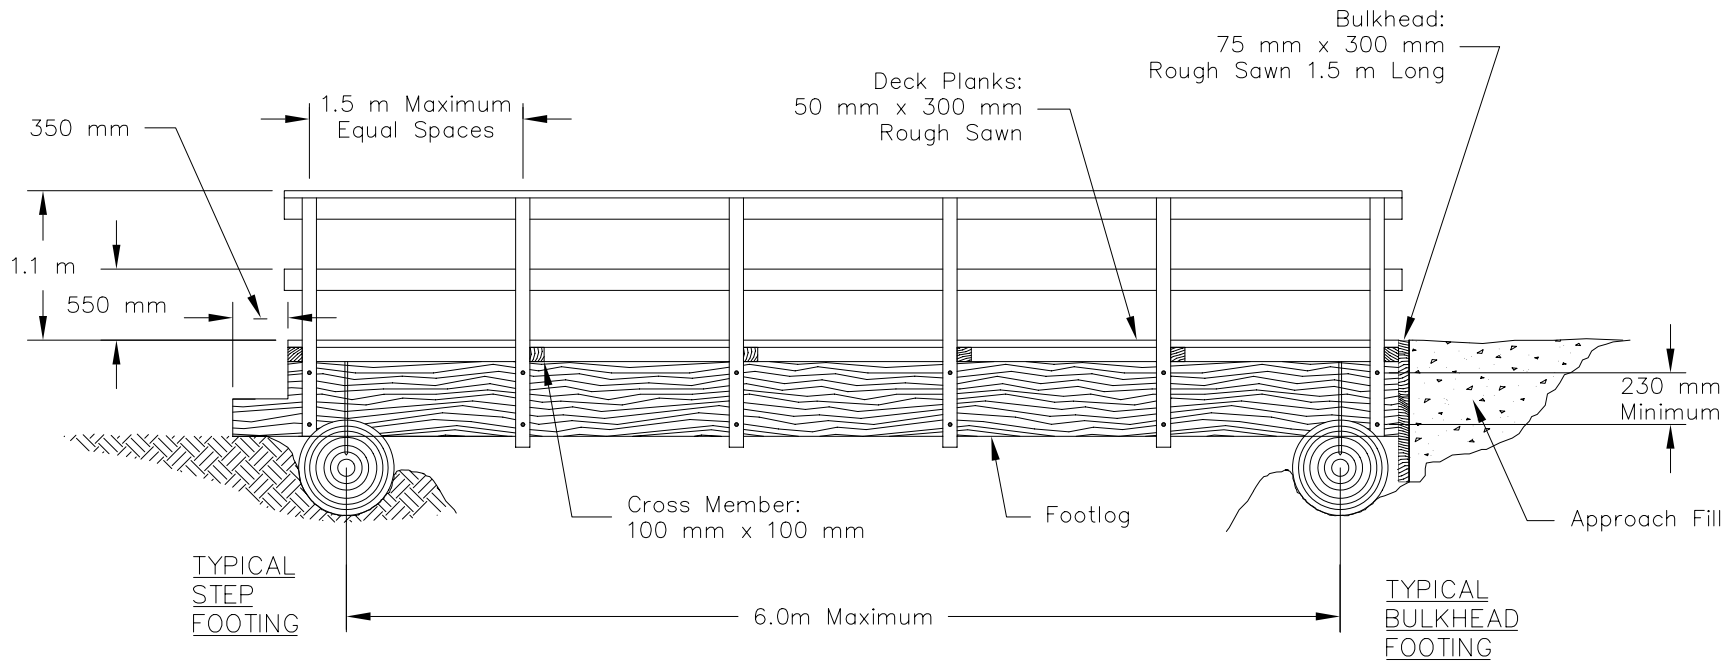

SIDE VIEW

Notes:

- This drawing applies to all species except aspen, cottonwood and cedar.
- Lap log a maximum of 70 mm for rail posts and cross members.
- Pre-drill holes for lag screws and insert by turning with a wrench. Do not drive with a hammer.
- Peel all Logs.

3/97

931-1a

Member	Species	Treatment Type	Minimum Retention (kg/m <sup>3</sup> )
Rail			
Bulkhead			
Deck Plank			